


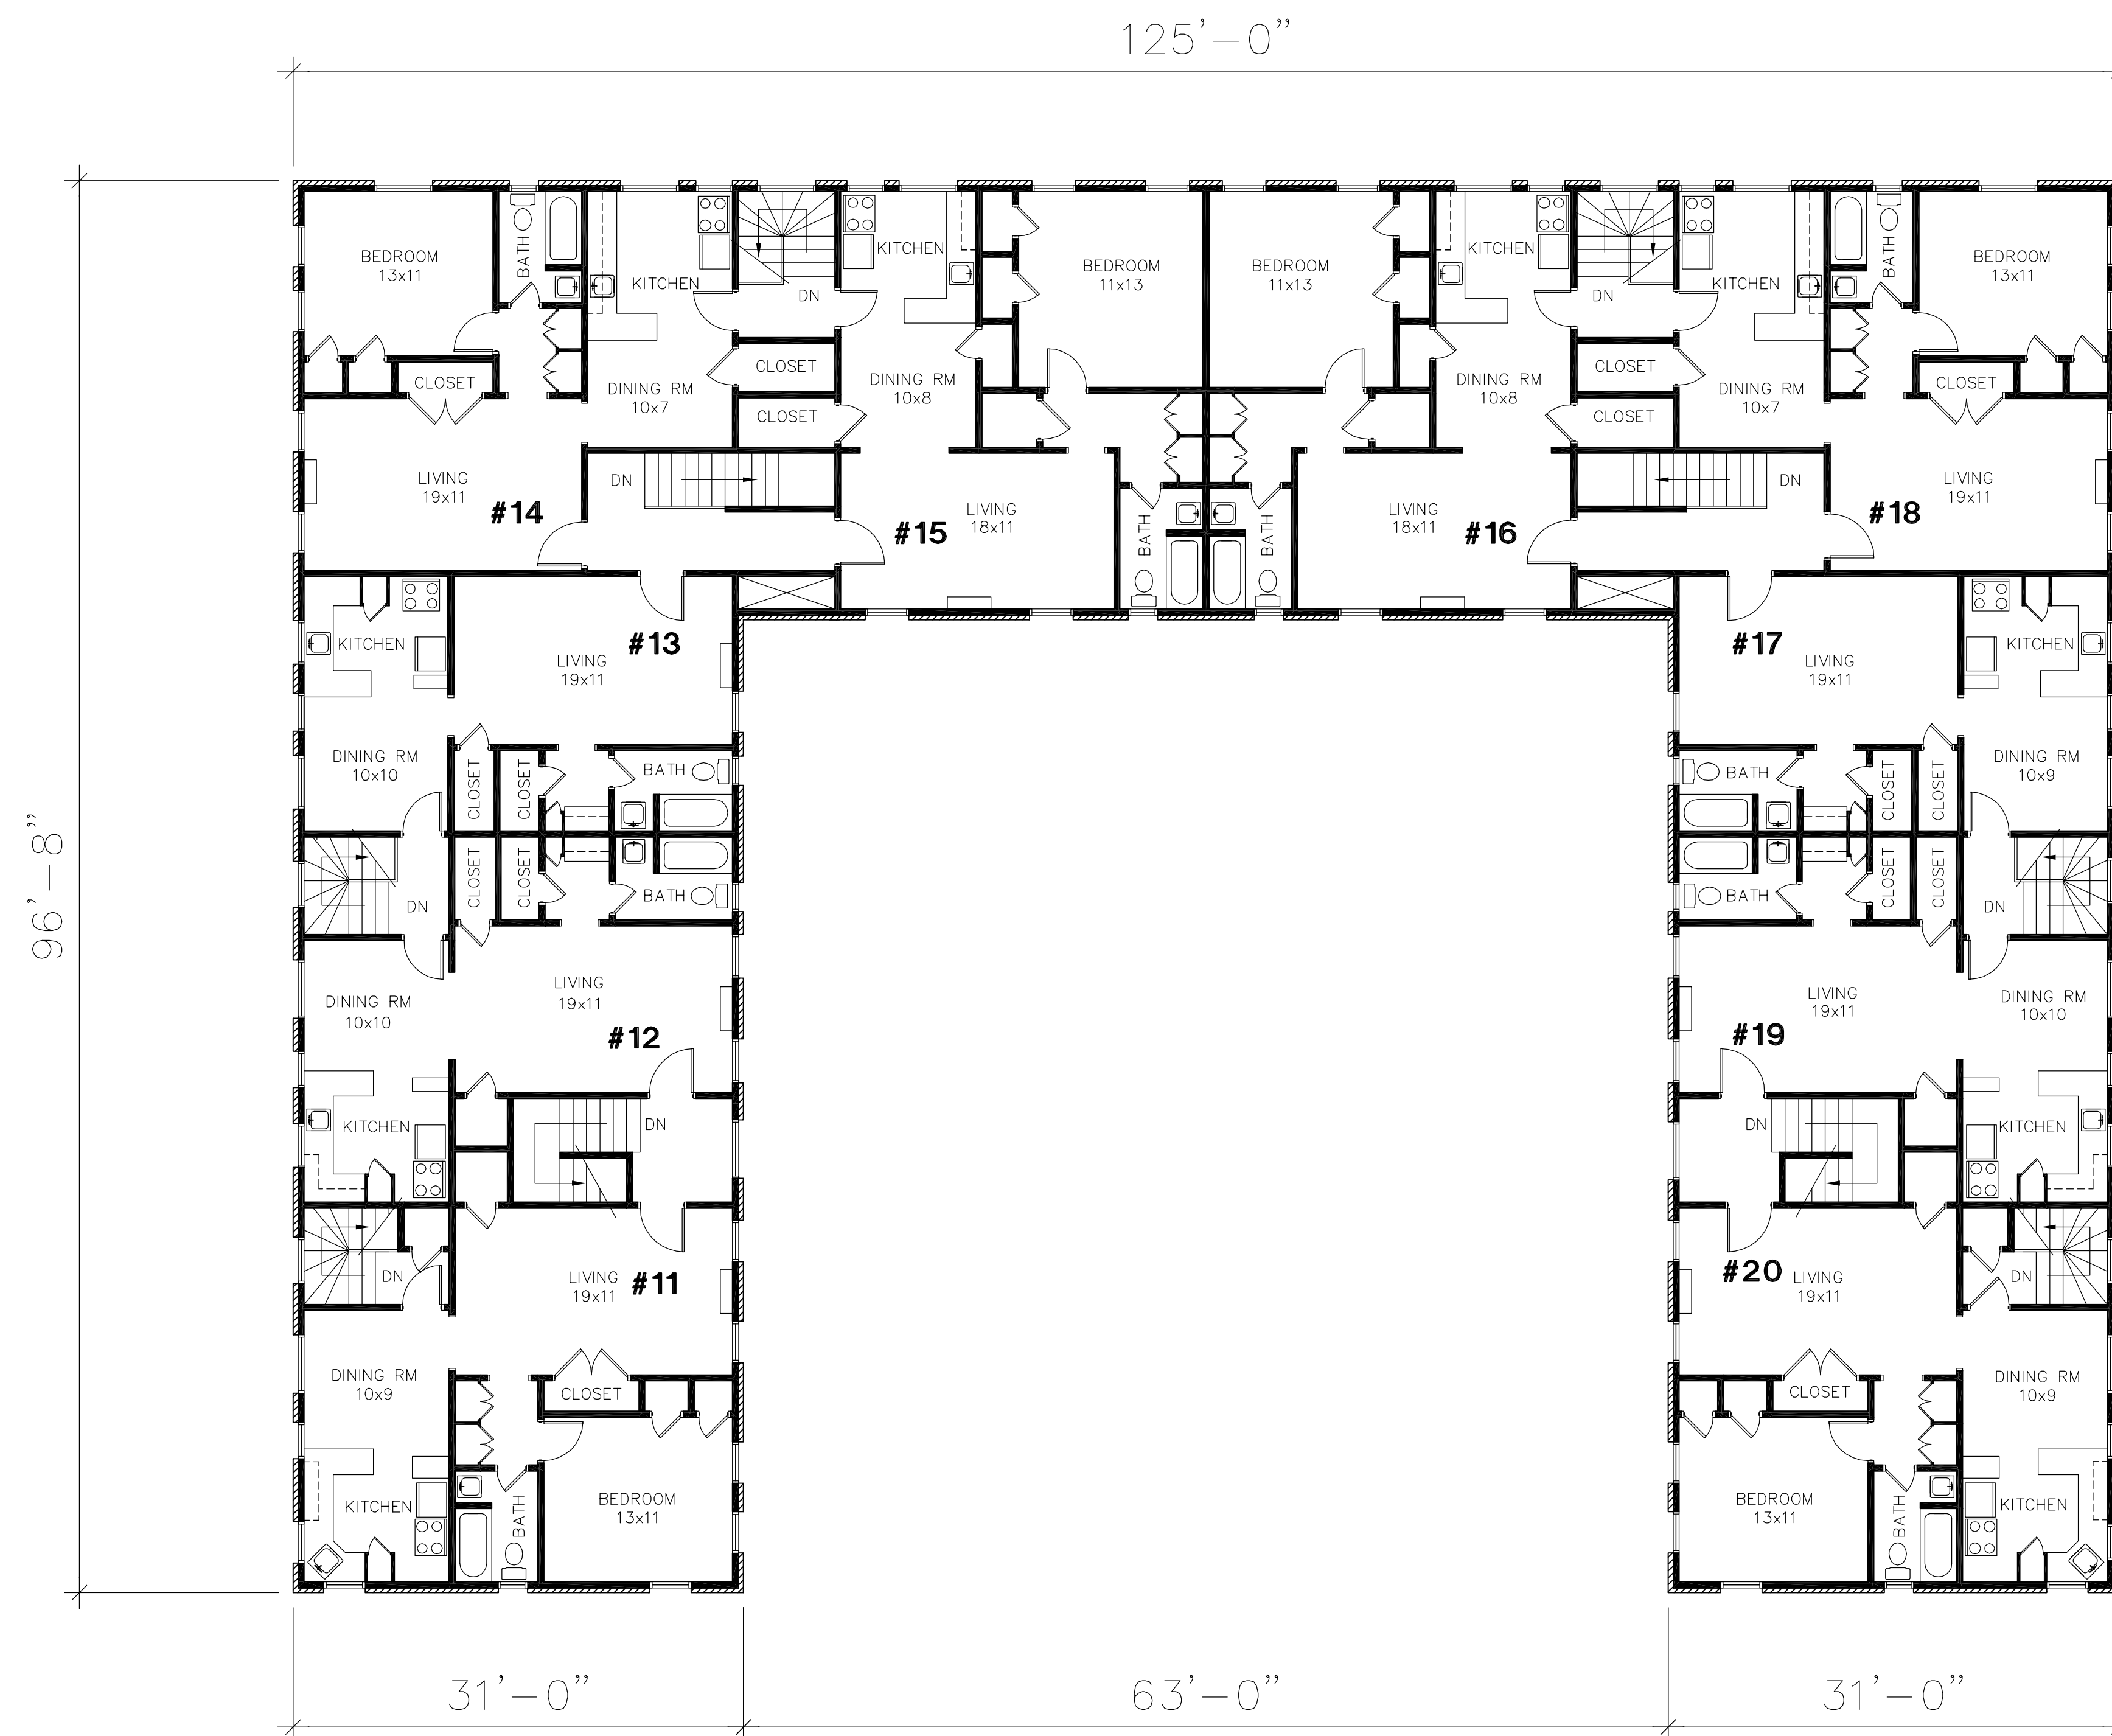

6304 PROSPECT
DALLAS, TX
SECOND FLOOR



B FLOOR PLAN
SCALE : 1/8" = 1'0"