




6304 PROSPECT
DALLAS, TX
FIRST FLOOR

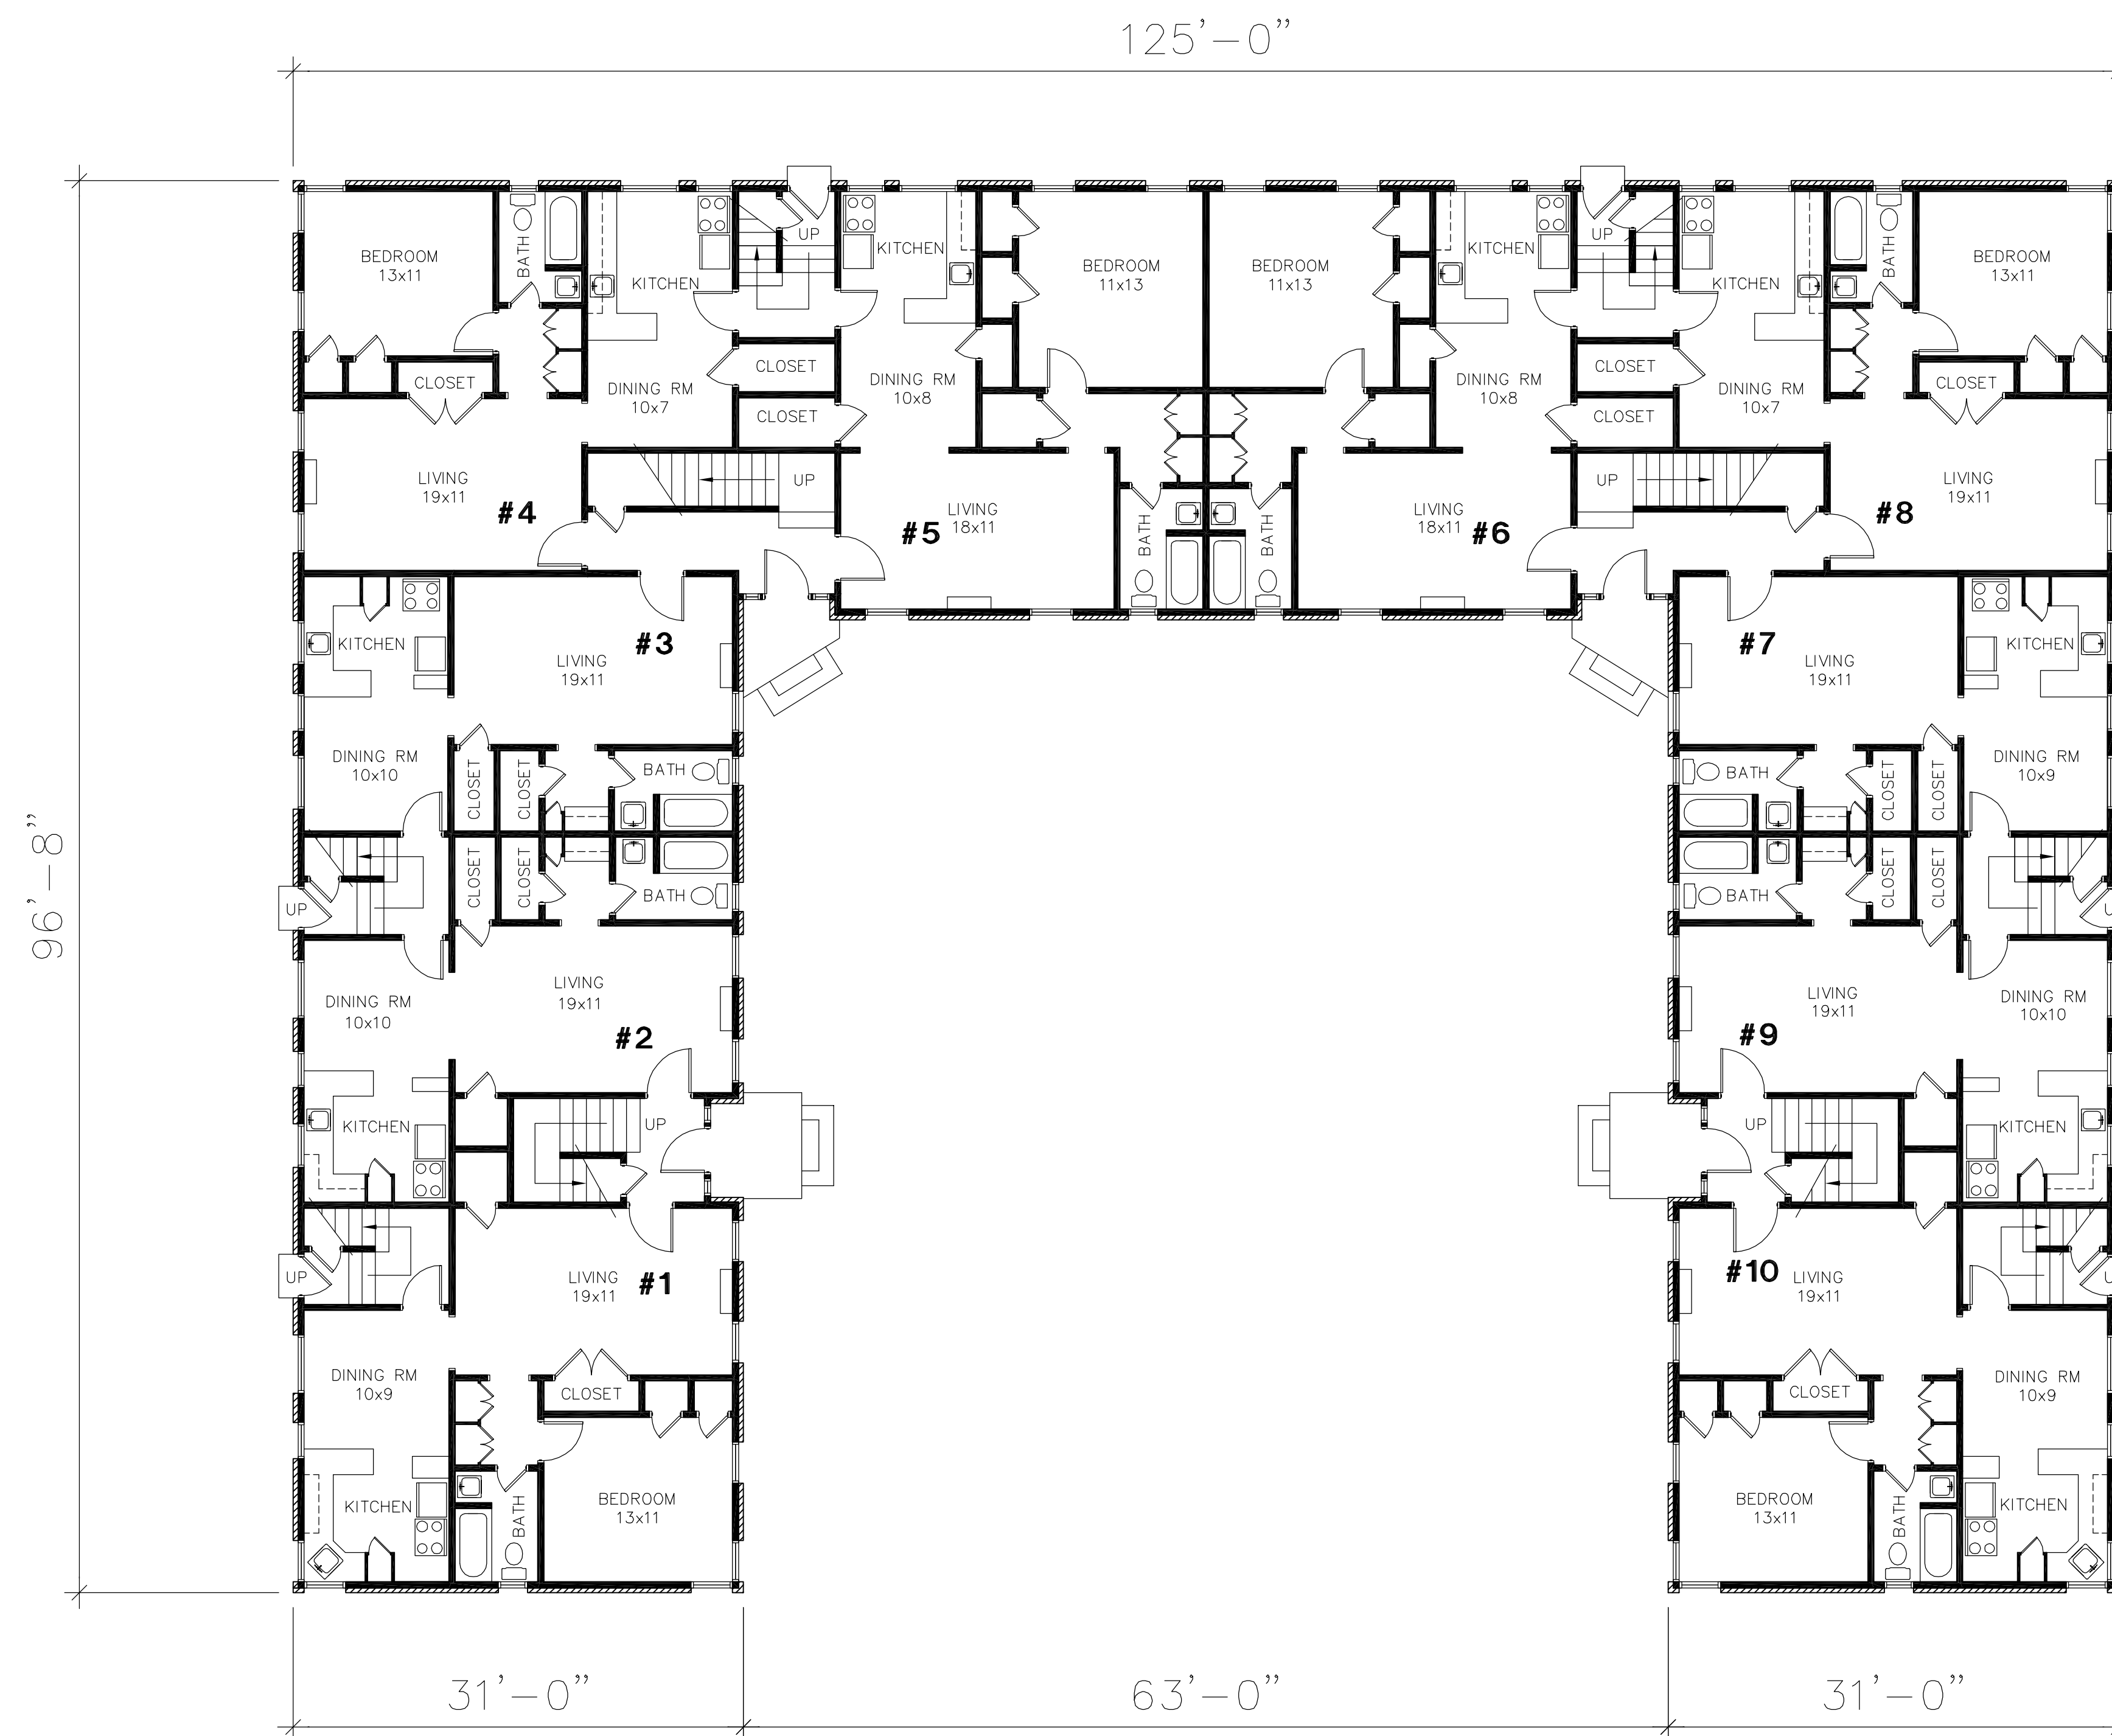

A FLOOR PLAN

SCALE : 1/8" = 1'0"